

1F


日本特殊陶業市民会館

1階 平面図

正面大階段



2F

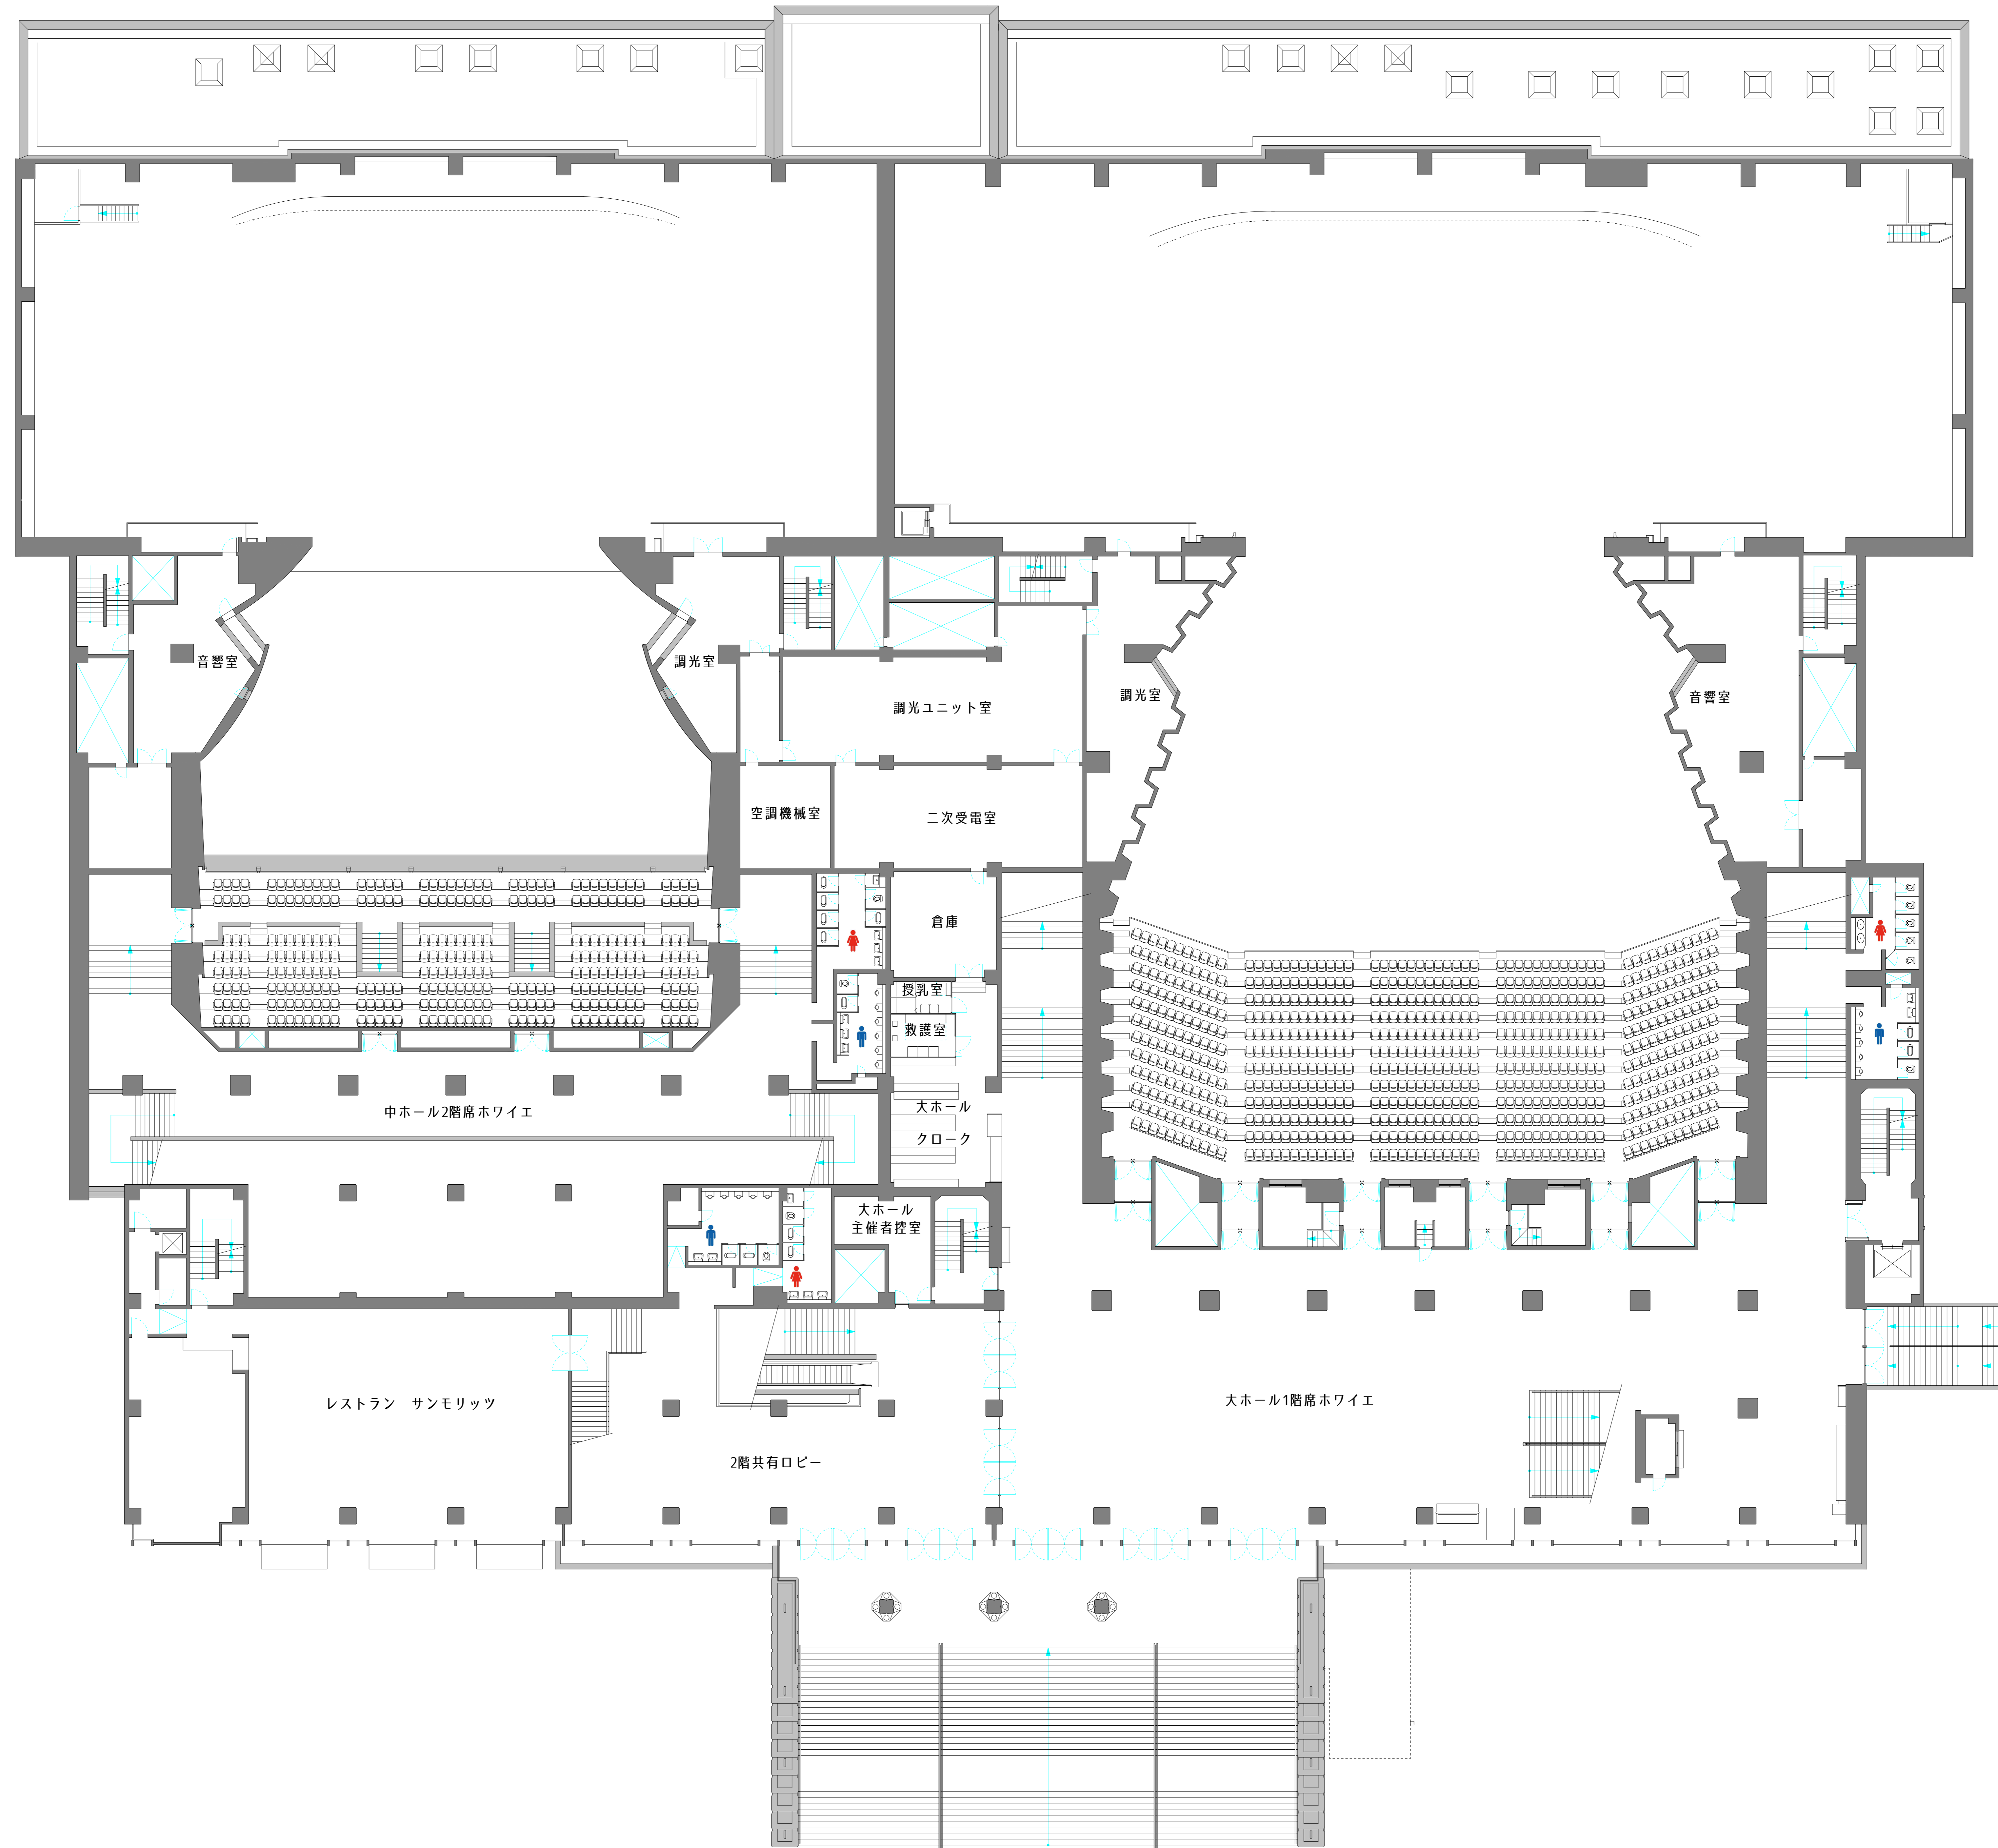


日本特殊陶業市民会館

2階 平面図


0 10 20 30 40 50 60 70 m


20200401Ver.

3F

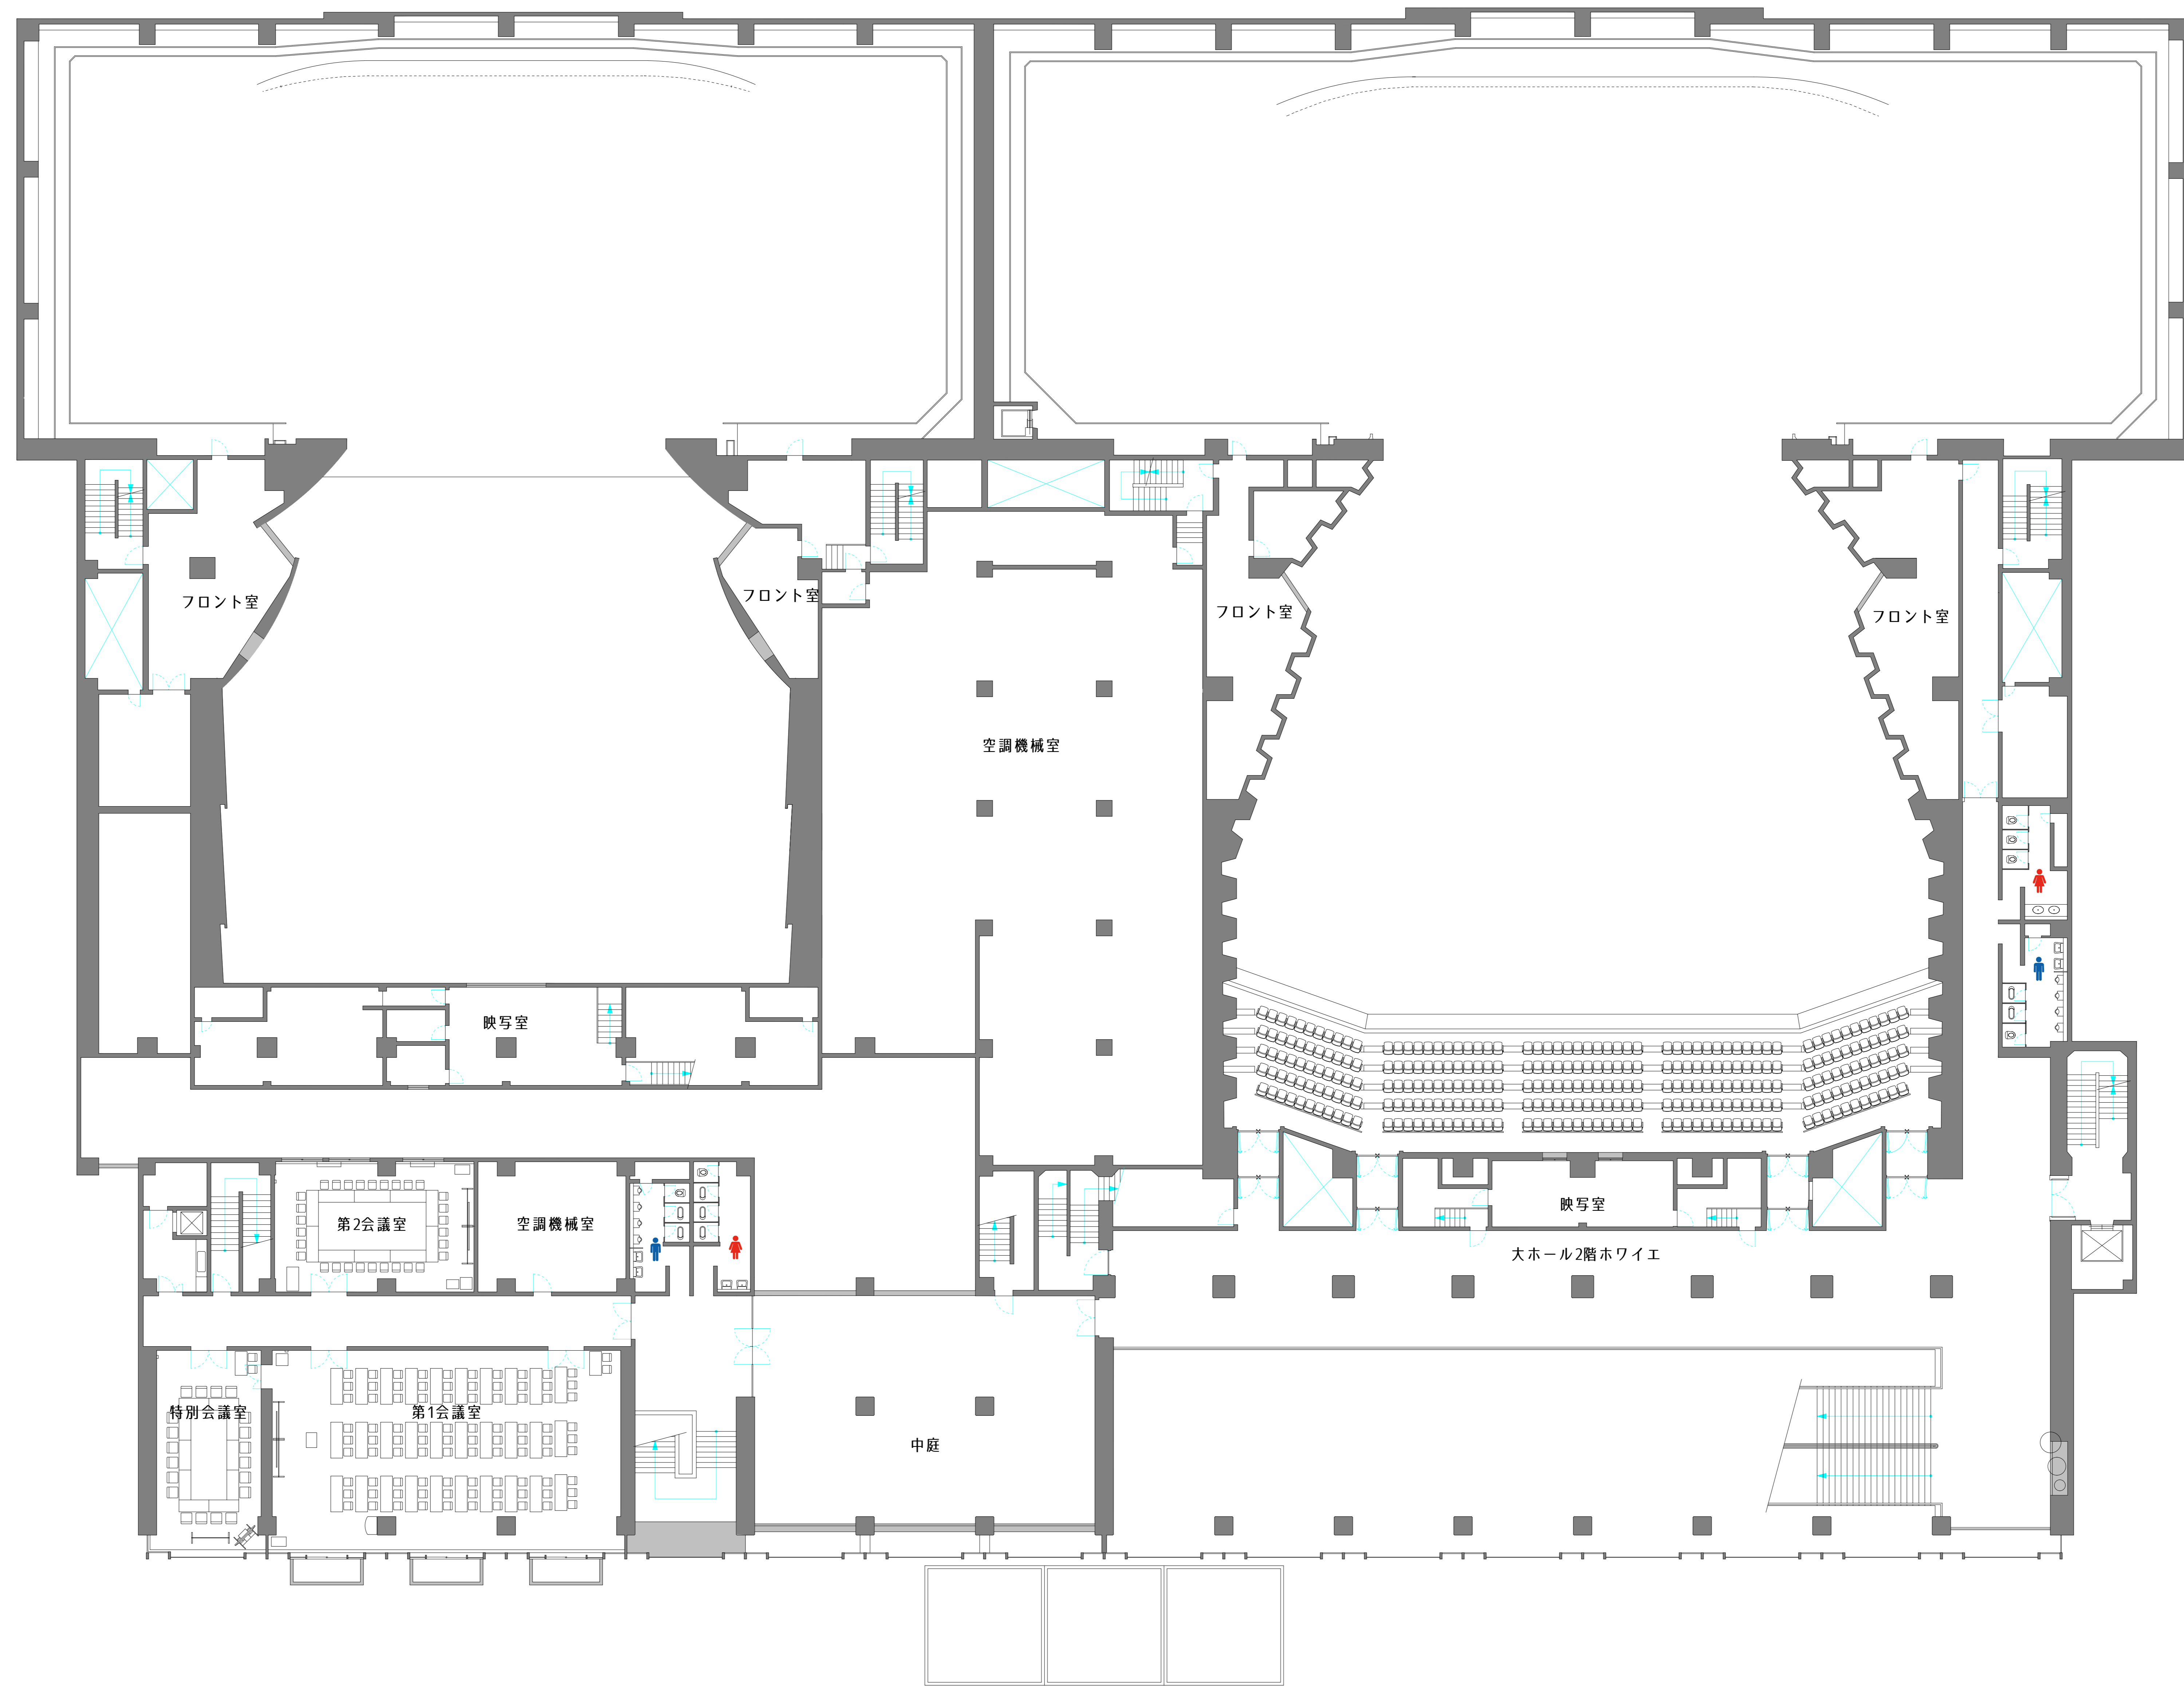

4F

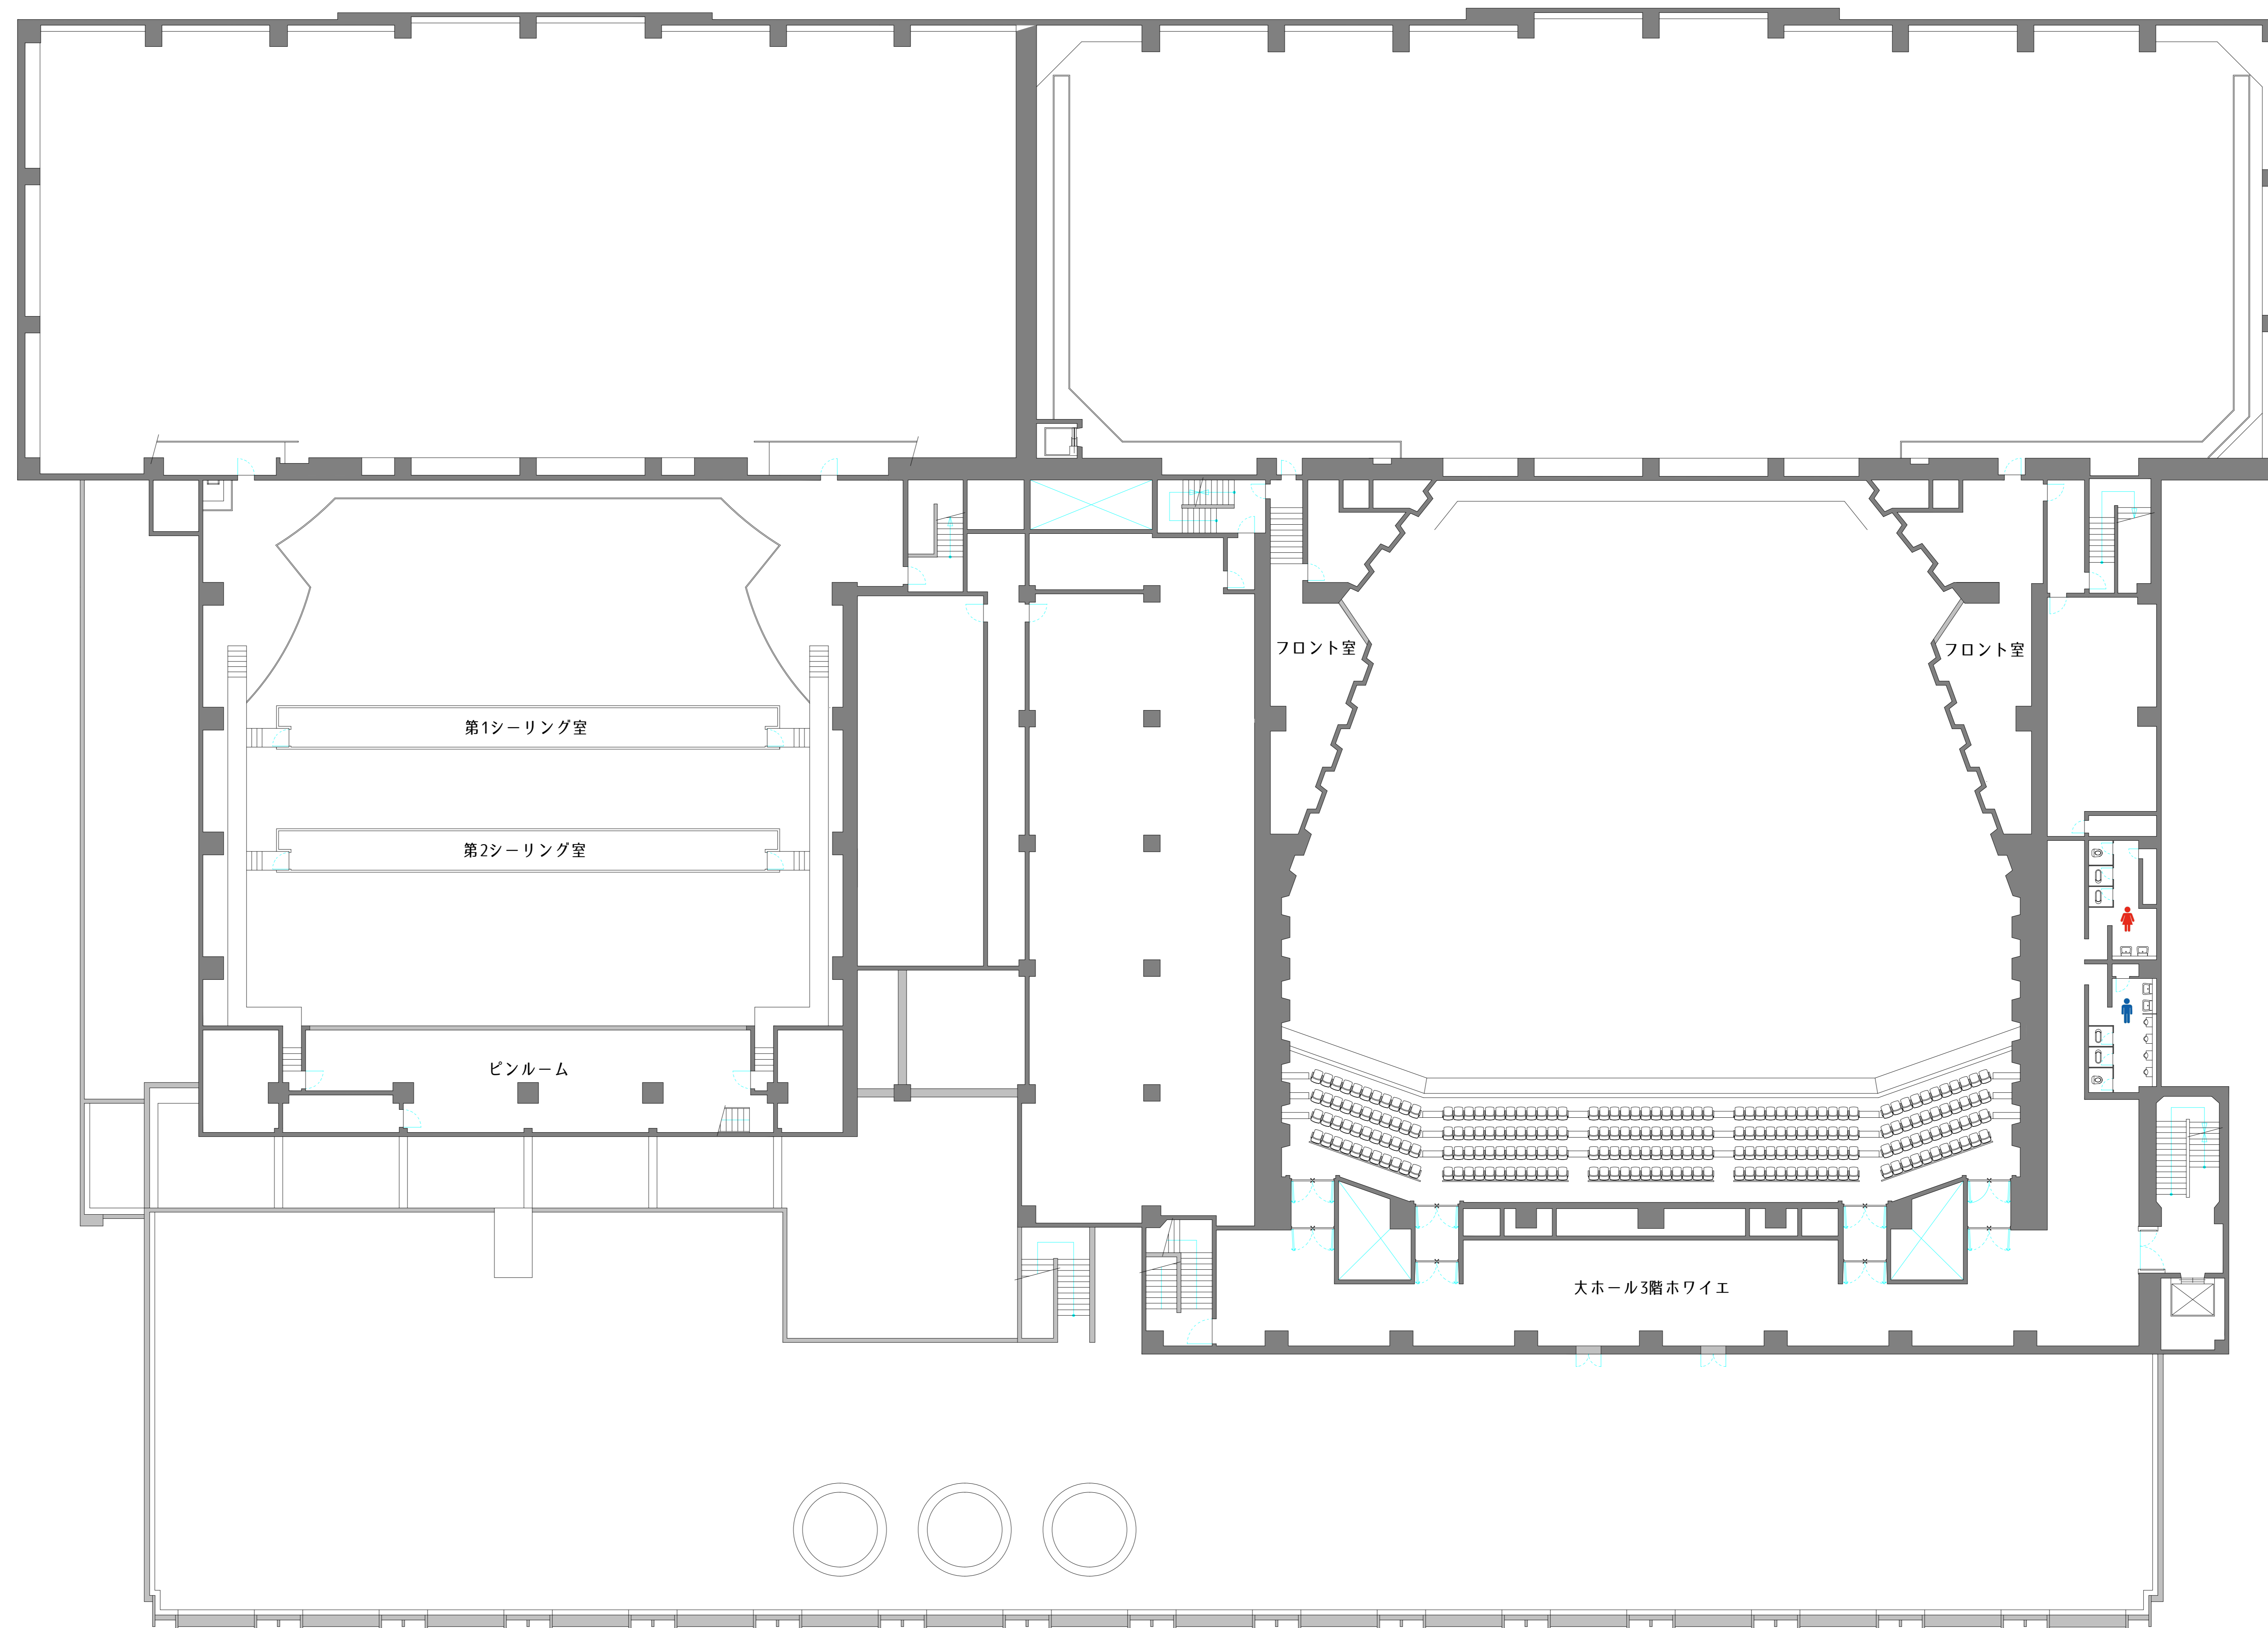

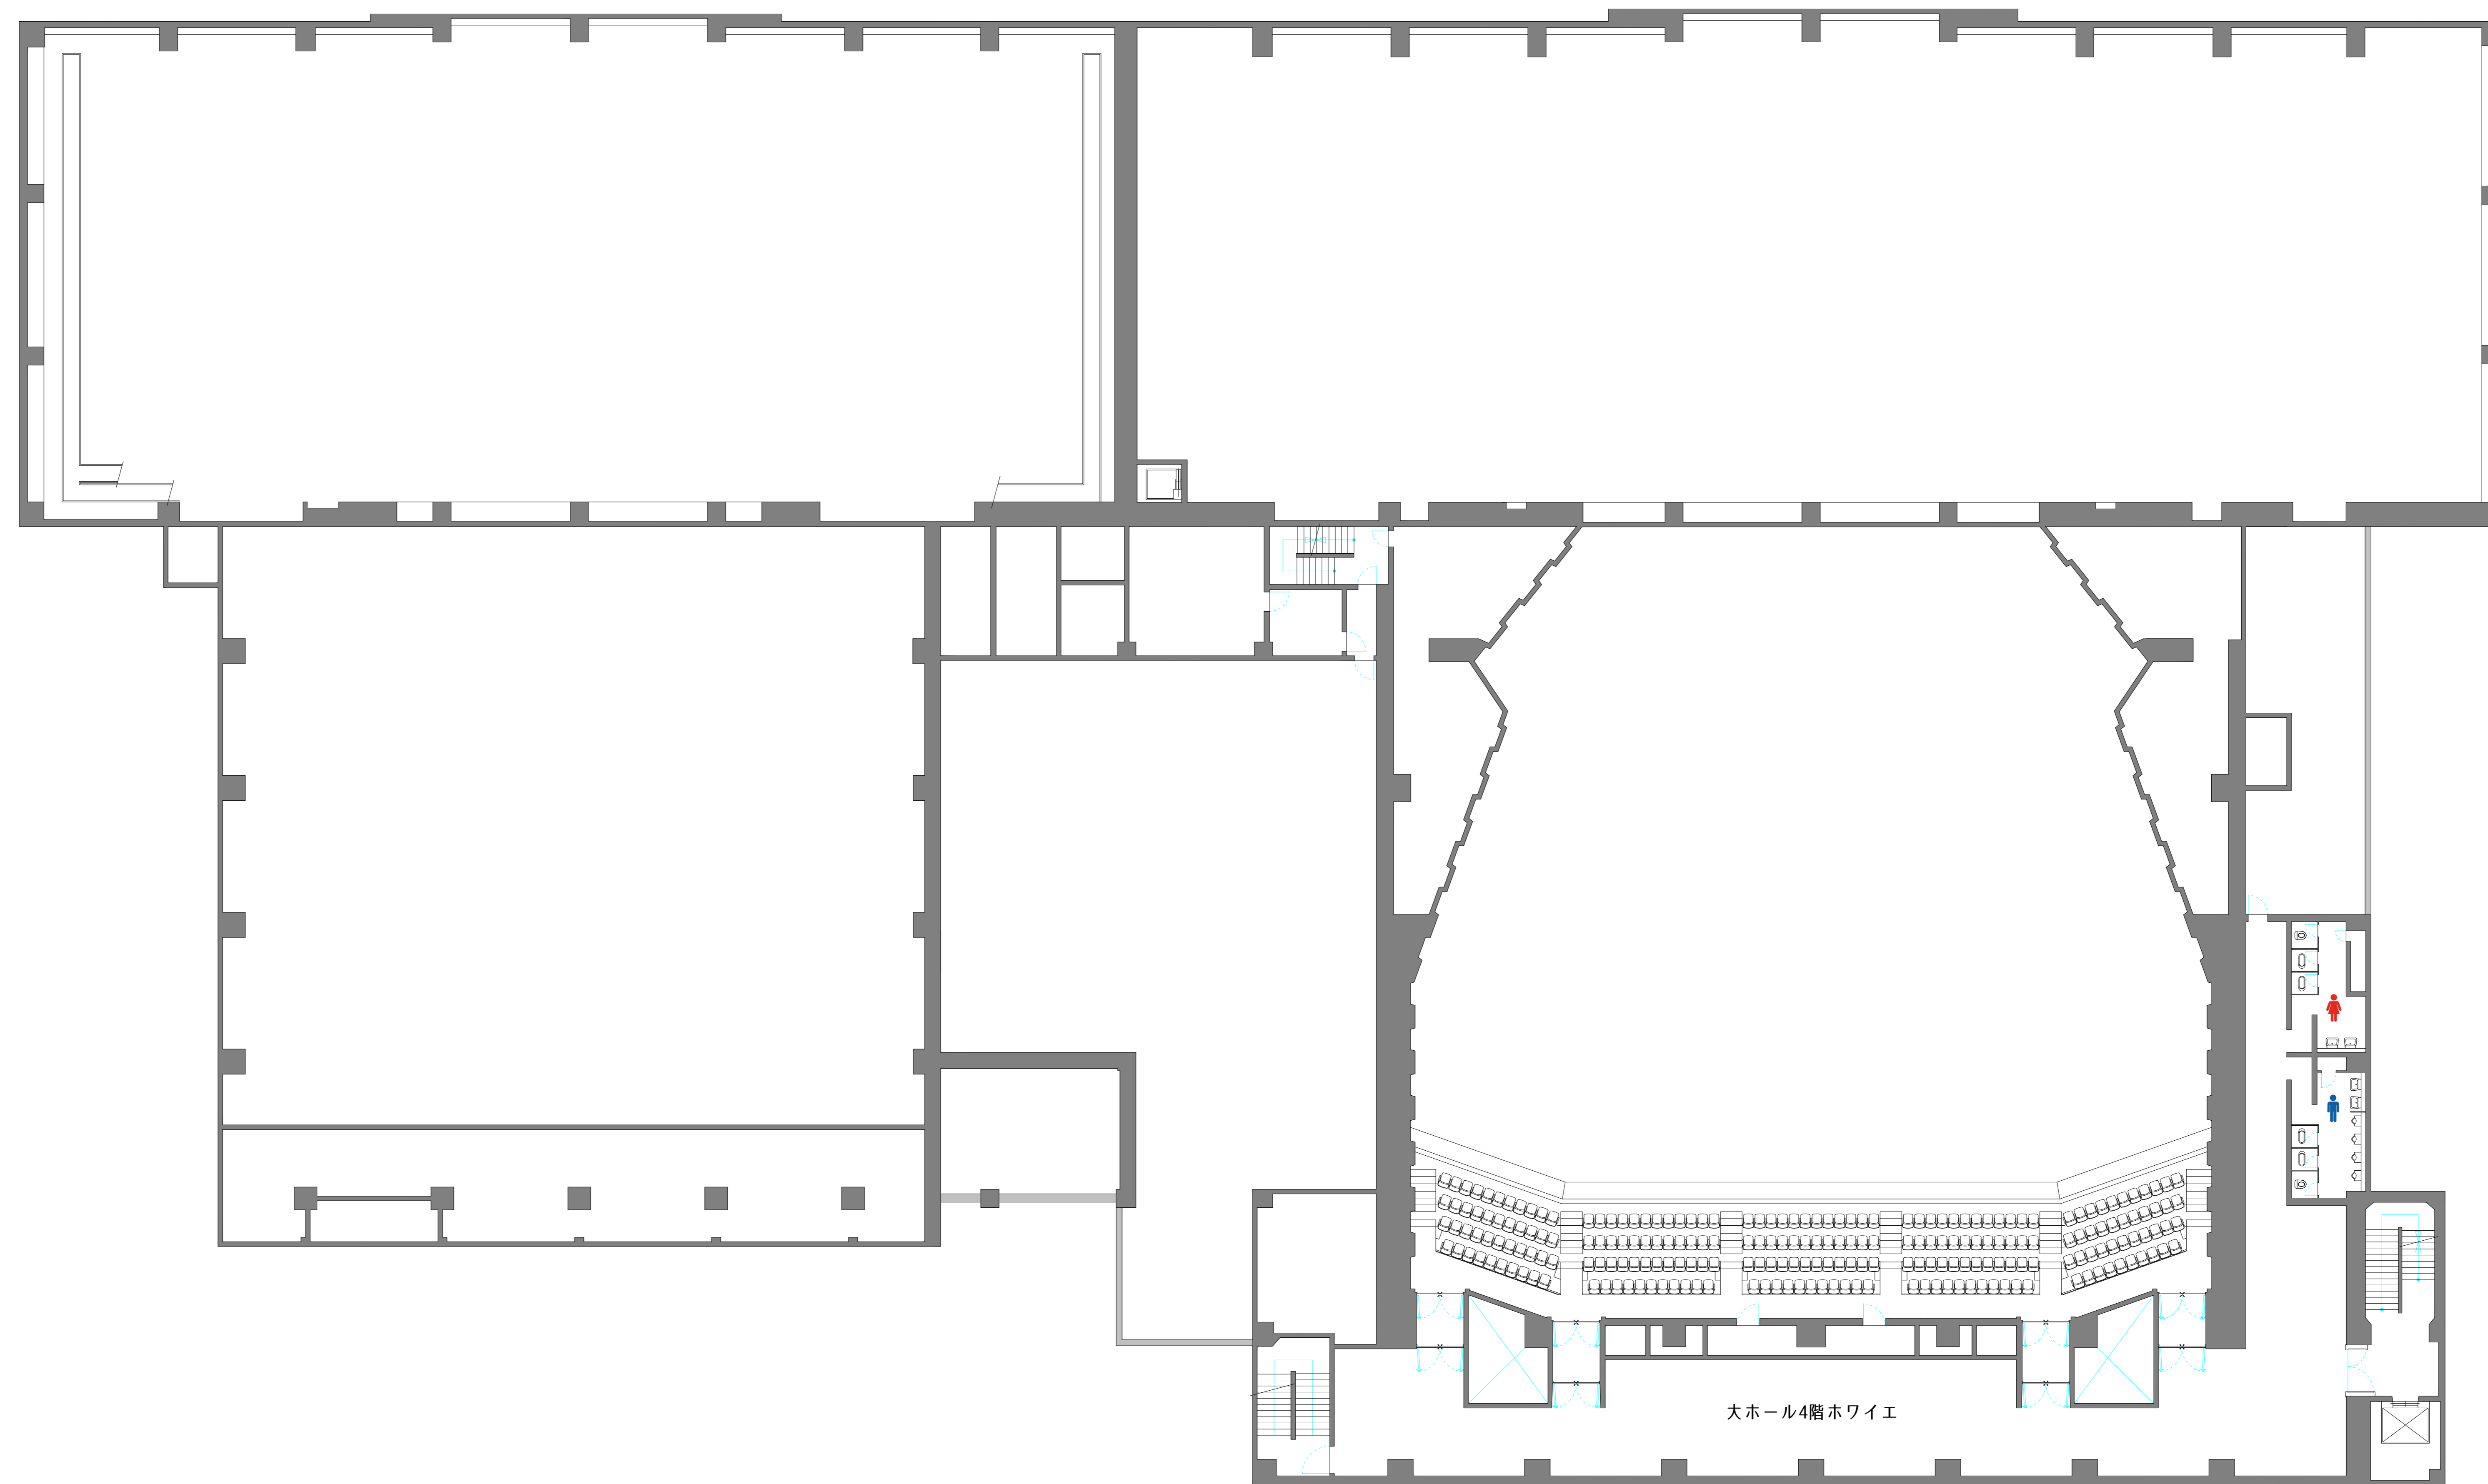

5F